

Notes



Rev.	Date	Notes


Chord.
 1st Floor Blenheim House
 1 Blenheim Road
 KT19 9AP
 T: 020 3397 1998
 W: www.chordlimited.co.uk

Project KFH South Kensington
 29 Harrington Rd, SW7 3HQ

Title Proposed Ground Floor
 Plan

Scale 1:50 @A3	Drawn by MBR	Date
-------------------	-----------------	------

Drawing No. CH-127-20-G00	Rev. -
------------------------------	-----------

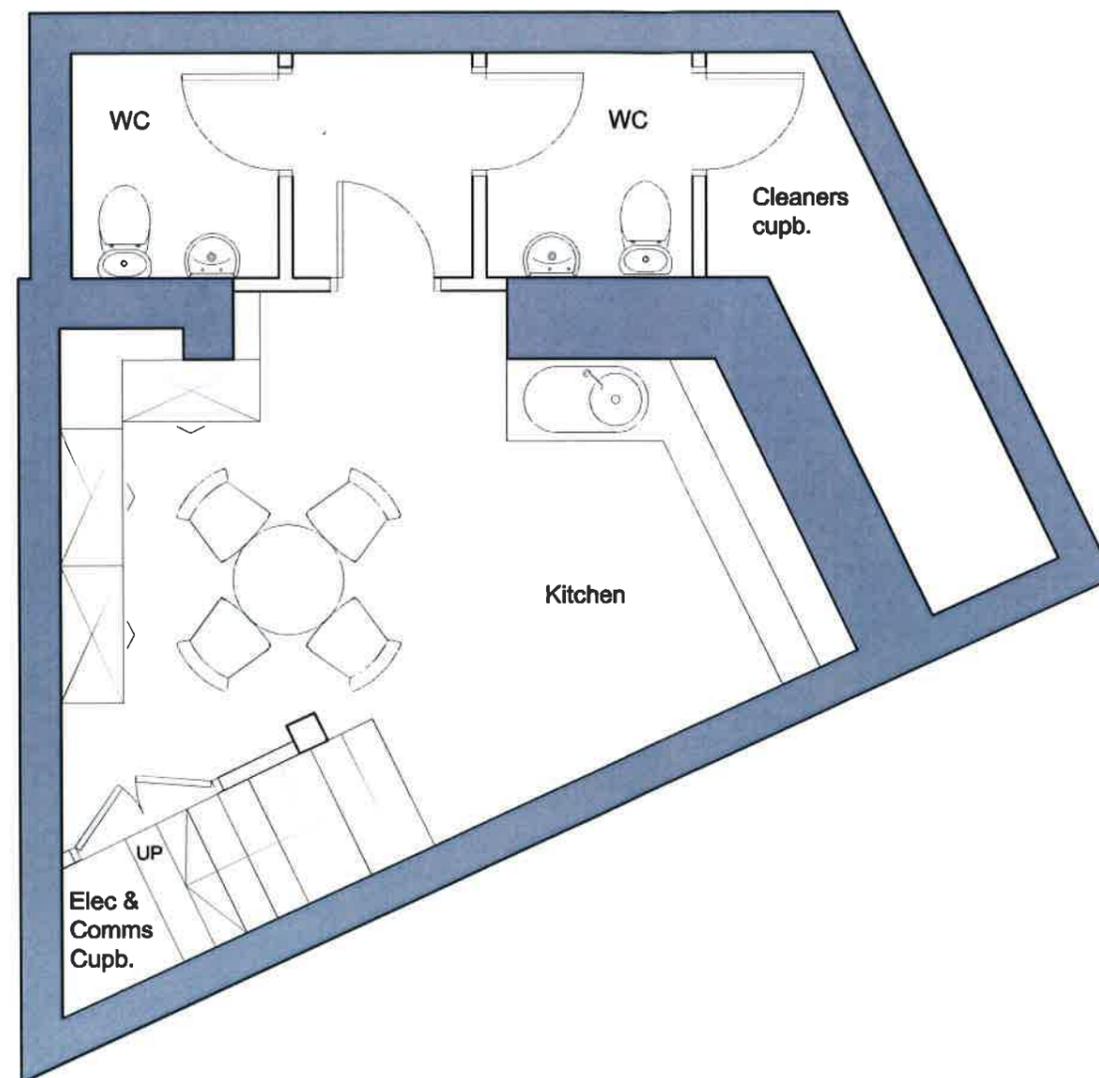

Notes

Rev.	Date	Notes

Chord.
 1st Floor Blenheim House
 1 Blenheim Road
 KT19 9AP
 T: 020 3397 1998
 W: www.chordlimited.co.uk

Project KFH South Kensington
 29 Harrington Rd, SW7 3HQ

Title
 Proposed Basement Plan

Scale 1:50 @A3	Drawn by MBR	Date
-------------------	-----------------	------

Drawing No. CH-127-20-B00	Rev. -
------------------------------	-----------